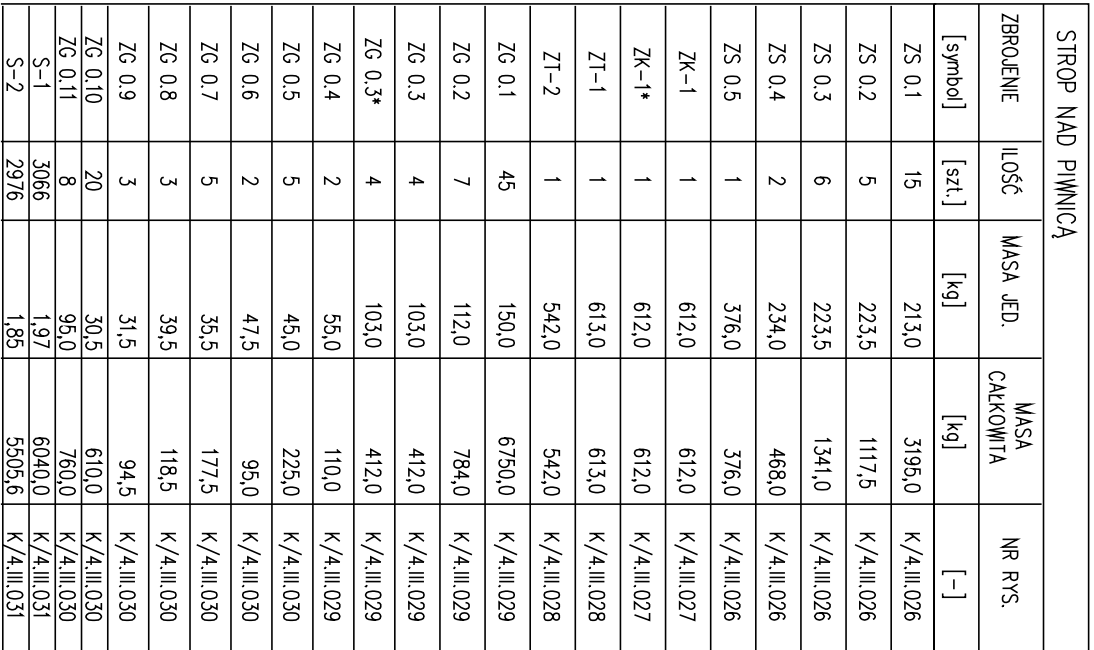


**skala 1:100**

[illegible]